


PROJEKT ZAGOSPODAROWANIA TERENU

SKALA 1:500

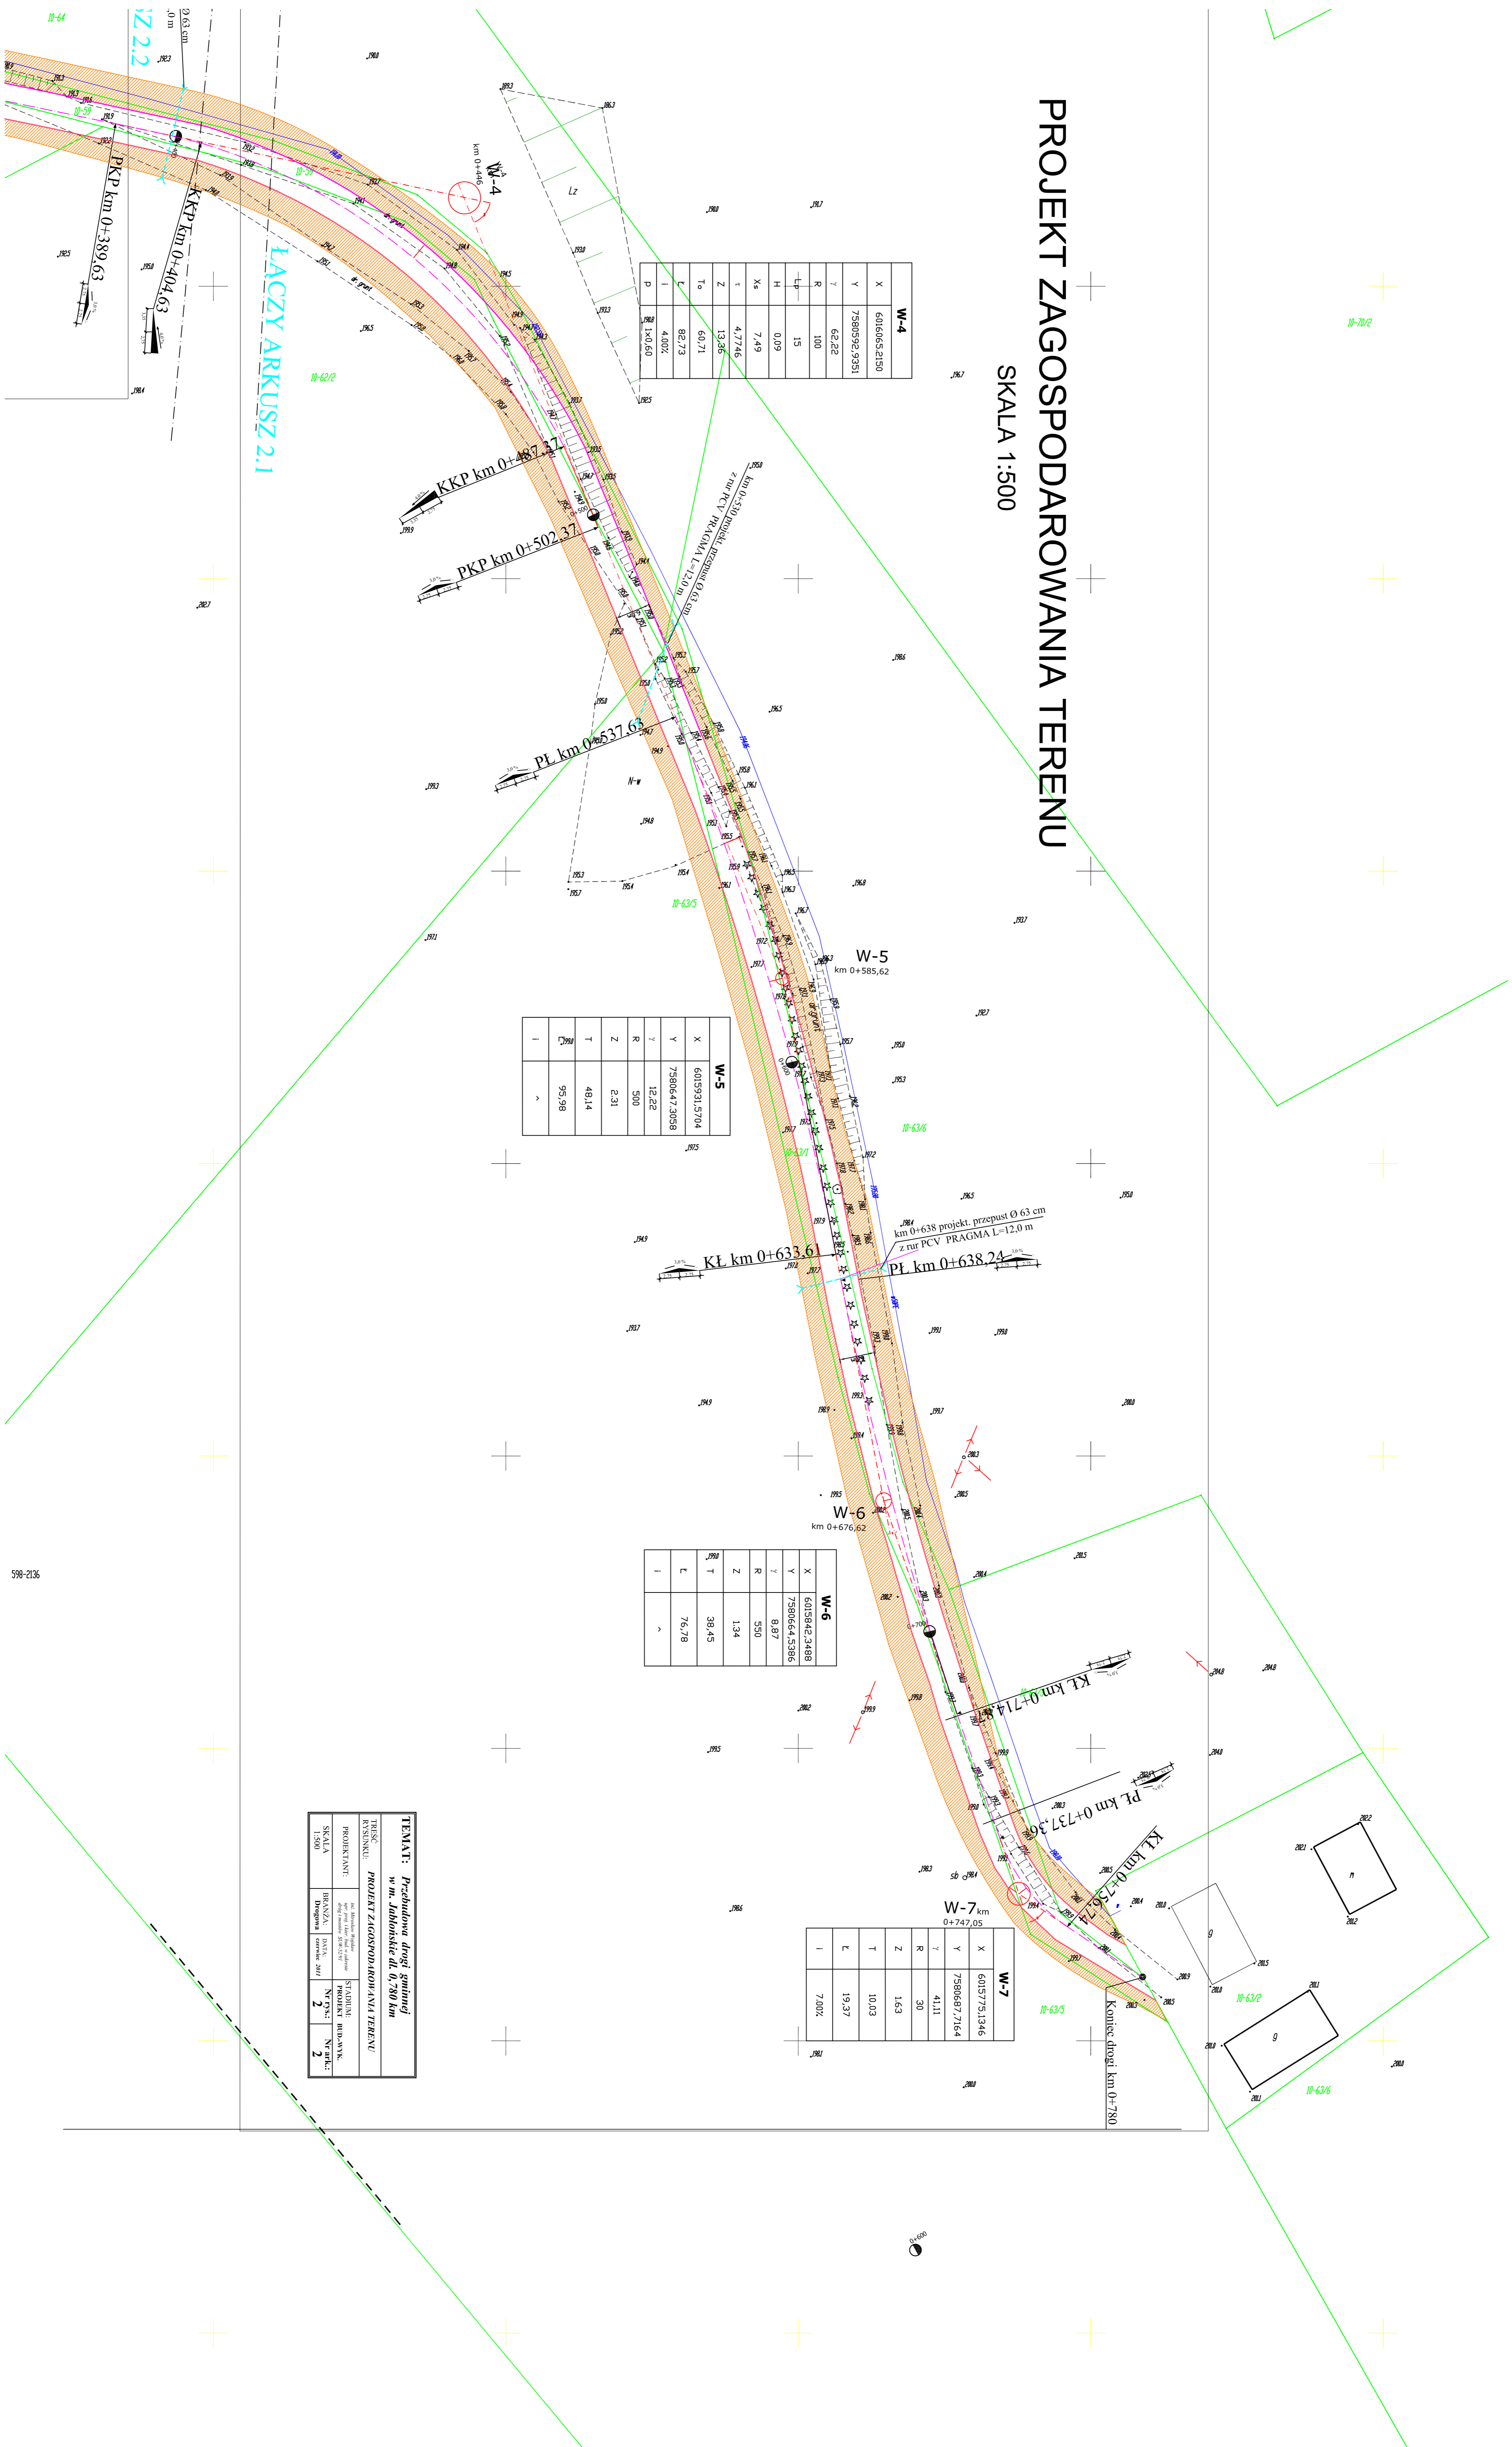

X	6016065.8150
Y	7580592.9391
R	62.22
H	0.09
Xs	7.49
Z	4.7746
L	13.36
T	60.71
I	82.73
P	4.002
R=1x0.60	

X	6015931.5704
Y	7580647.3058
R	12.22
Z	2.31
T	481.4
I	95.98

X	6015842.3488
Y	7580664.5386
R	8.87
Z	1.34
T	38.45
I	76.78

X	6015775.1346
Y	7580687.7164
R	41.11
Z	1.63
T	10.03
I	19.37
R=7.00x	

TEMAT: Przebudowa drogi gminnej w m. Jabłonskie dł. 0,780 km			
TYTUŁ: RYSUNKI		PRZEKŁAD: PROJEKT ZAGOSPODAROWANIA TERENU	
PROJEKTANT: [nazwa]		TYTUŁ: PROJEKT ZAGOSPODAROWANIA TERENU	
SKALA: 1:500		BRANŻA: Drogi	
DATA: [data]		Nr GSK: 2	
[data]		Nr ARK.: 2	

598-2136